


Rose Hall of Sandy Oaks Ranch

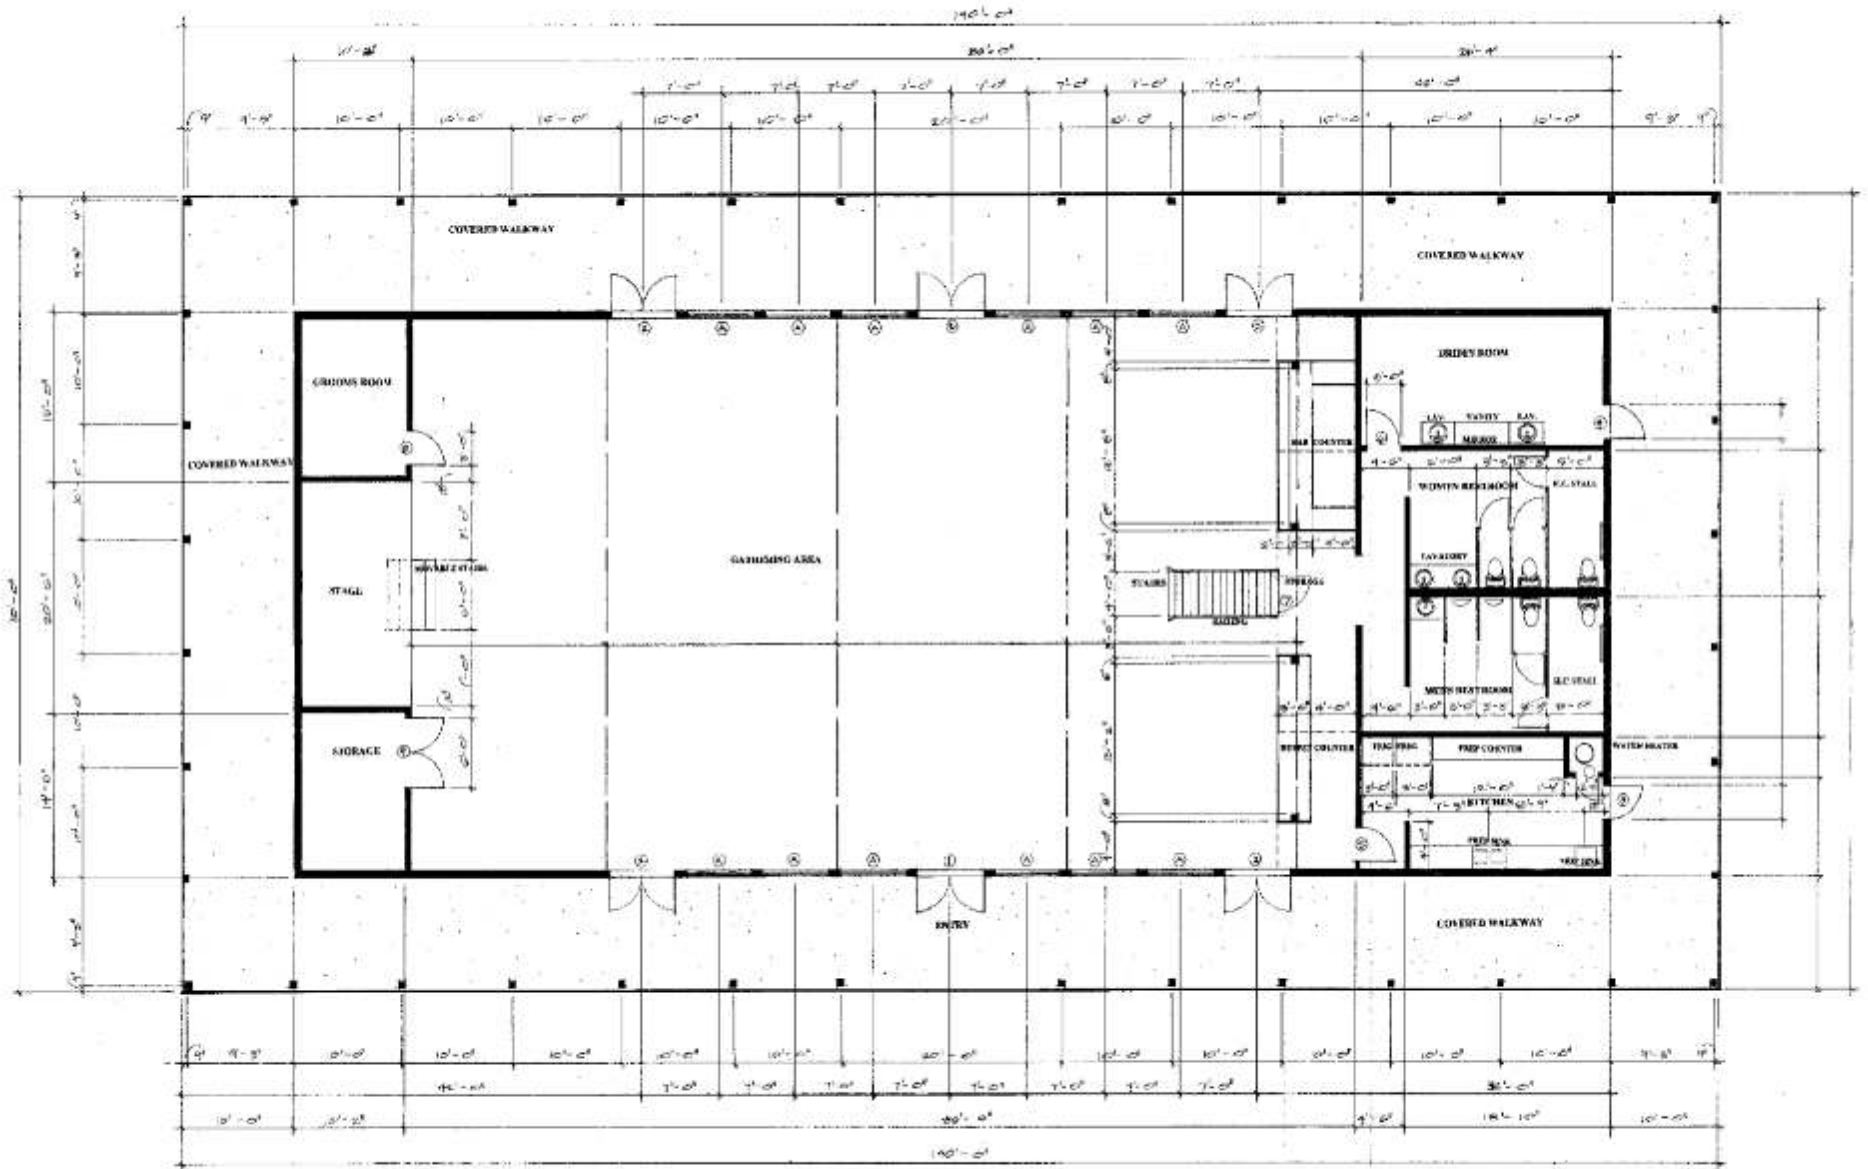

FIRST FLOOR PLAN
ROSE HALL AT SANDY OAKS RANCH
 Scale: 1/8" = 1'-0"
DMR DESIGN & BUILD, LLC
 P.O. BOX 474
 DORRILL, TEXAS 75022
 DMR 201-450-1566
 DMR 714-248-0777
 (TX) 201-450-1566
 TRANSMEDIA@ROTOR.NET